



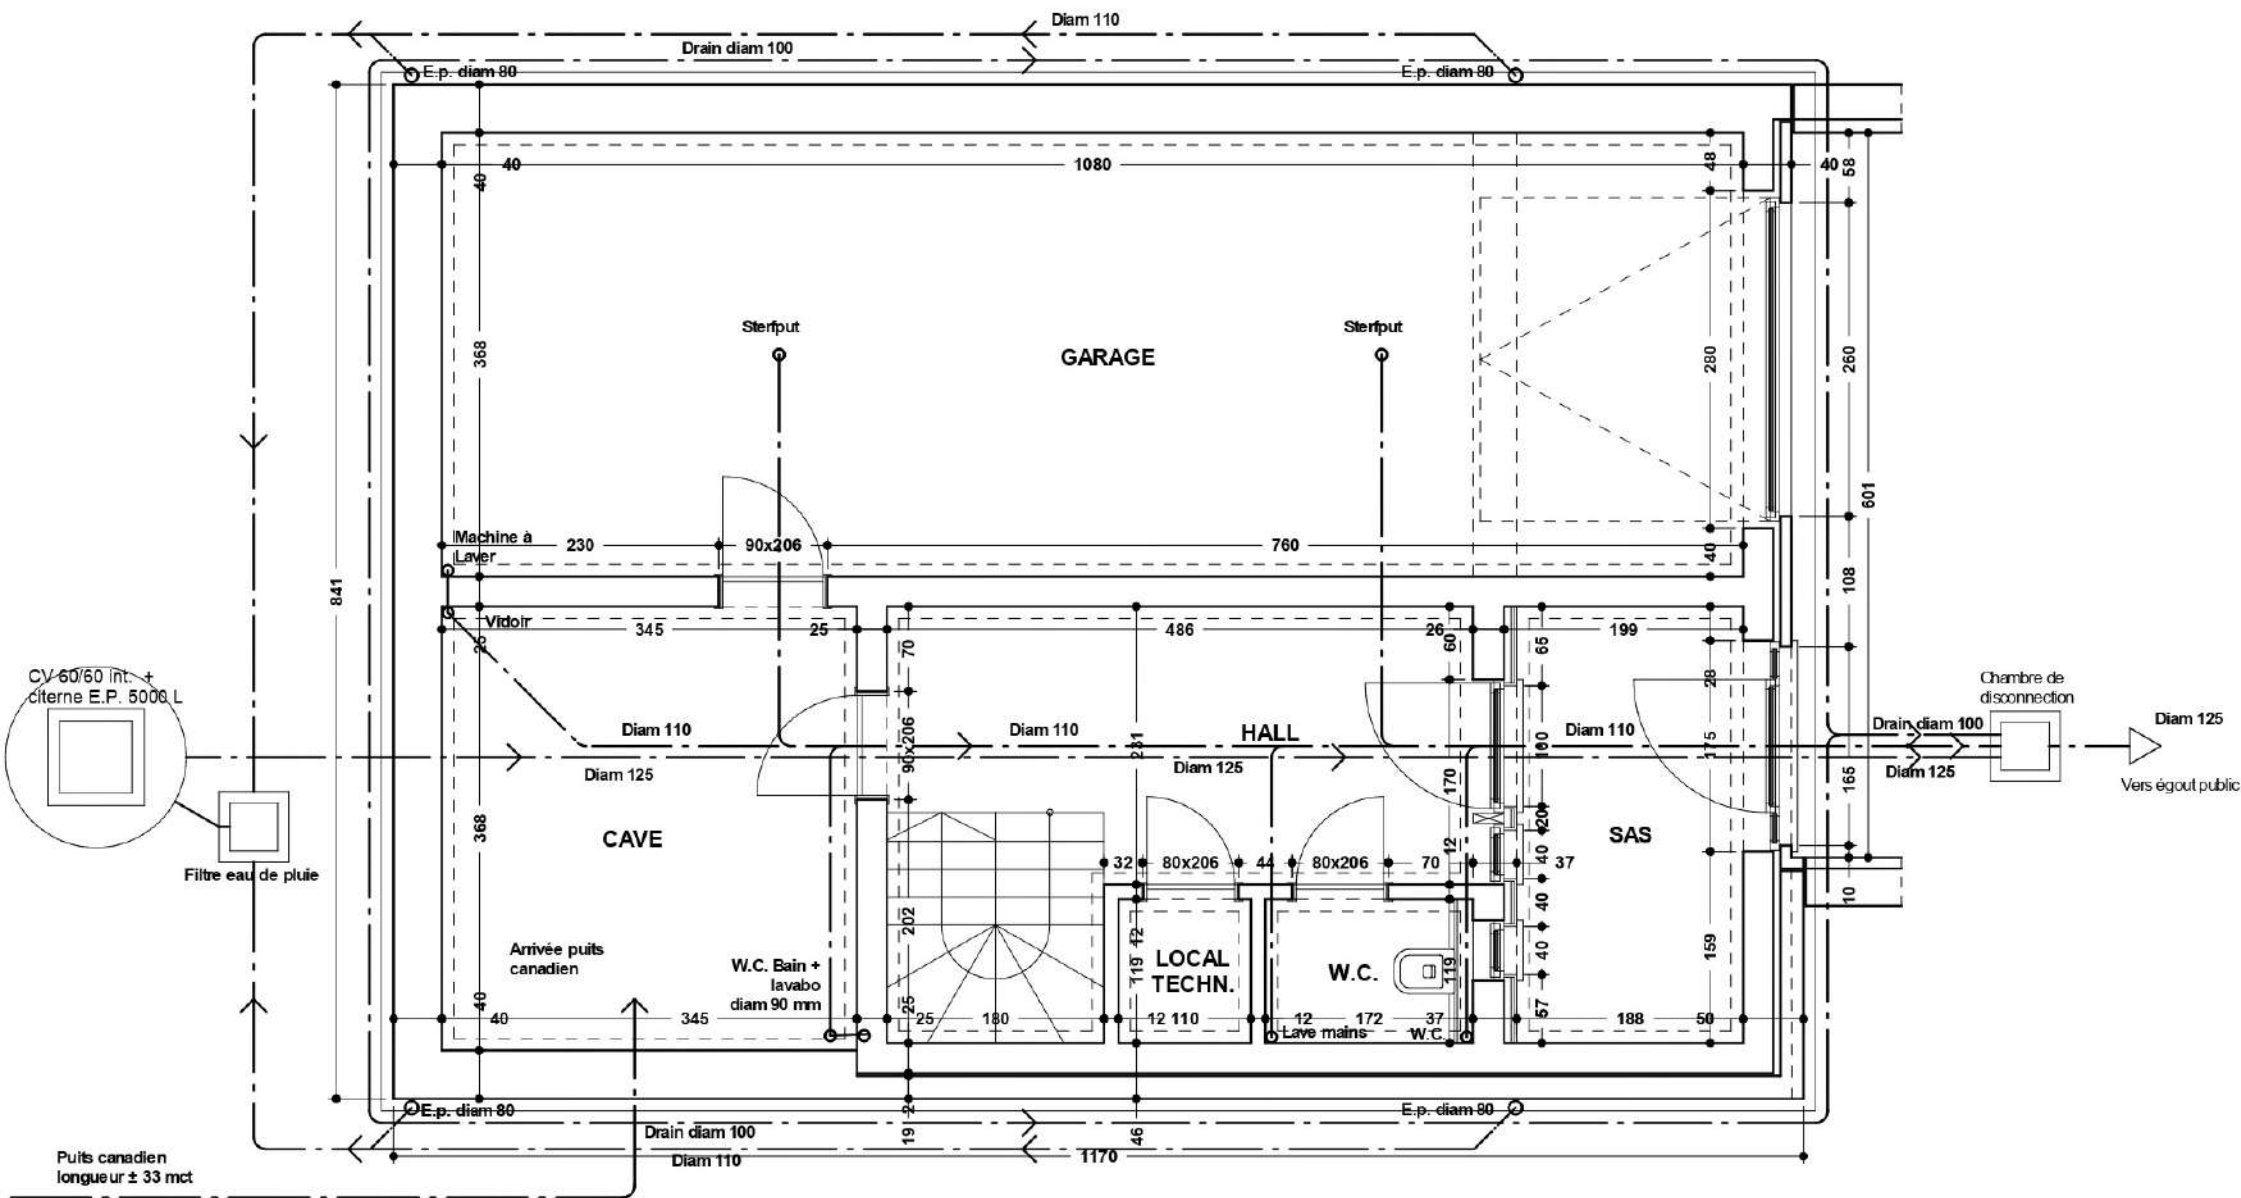

Ech: 1/50

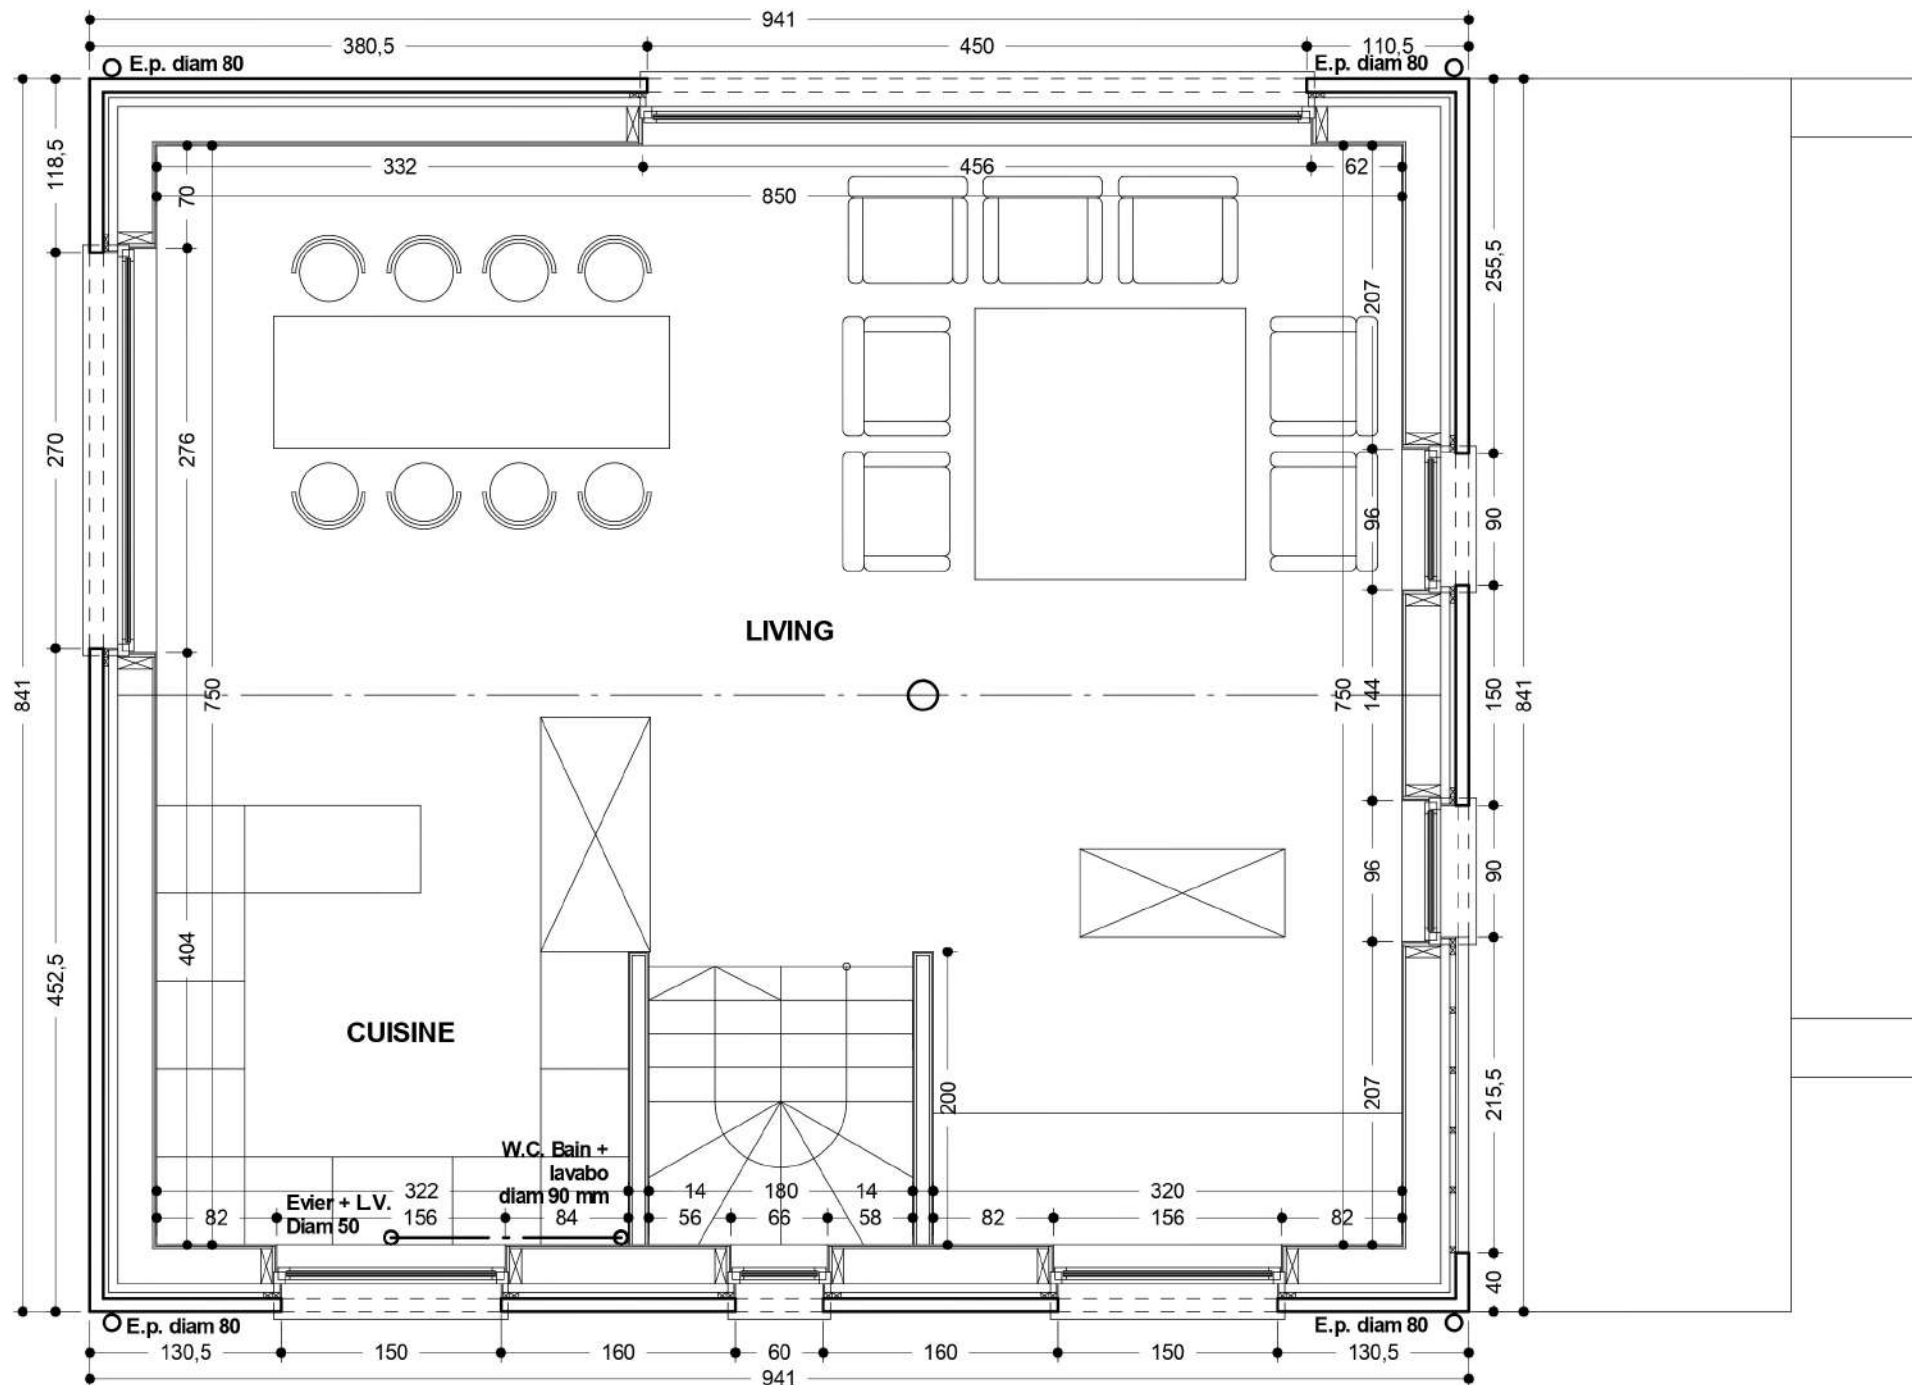

PLAN DU REZ DE CHAUSSEE

Ech: 1/50

