



REZ-DE-CHAUSSEE

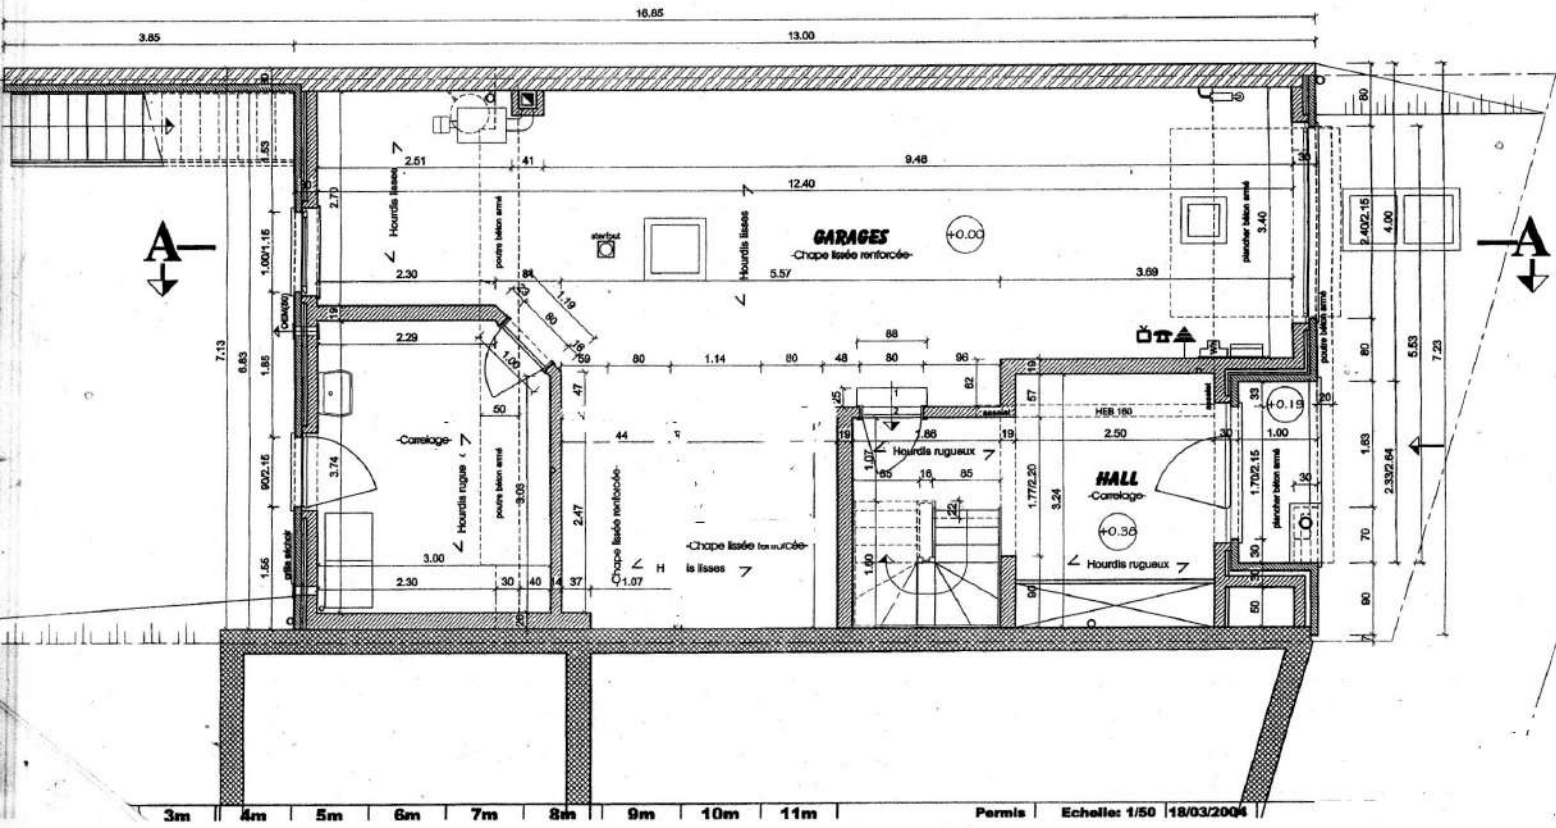


Permis Echelle: 1/50 18/03/2004

ETAGE 1

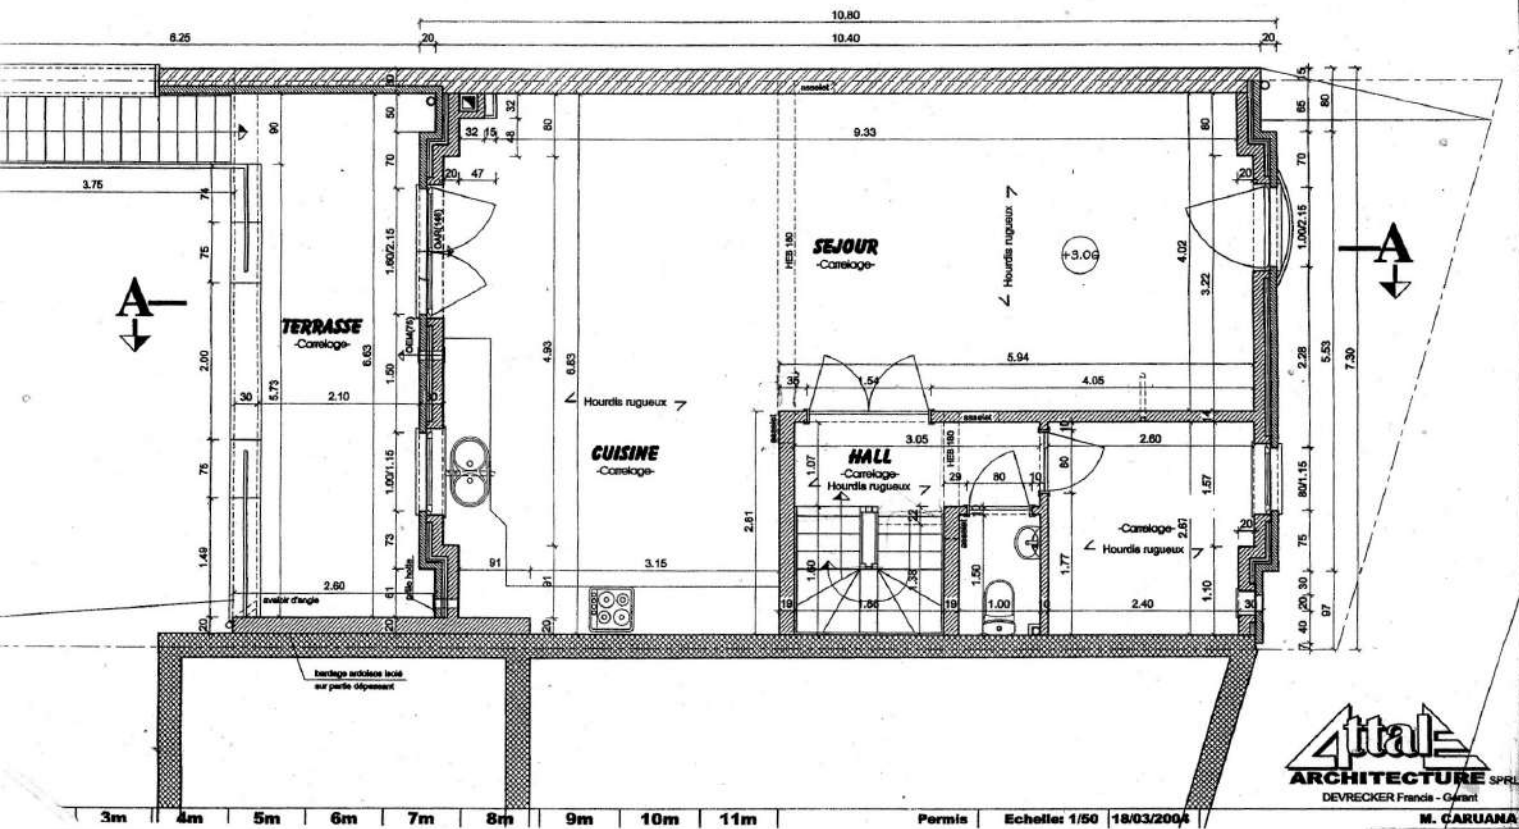

ETAGE 2

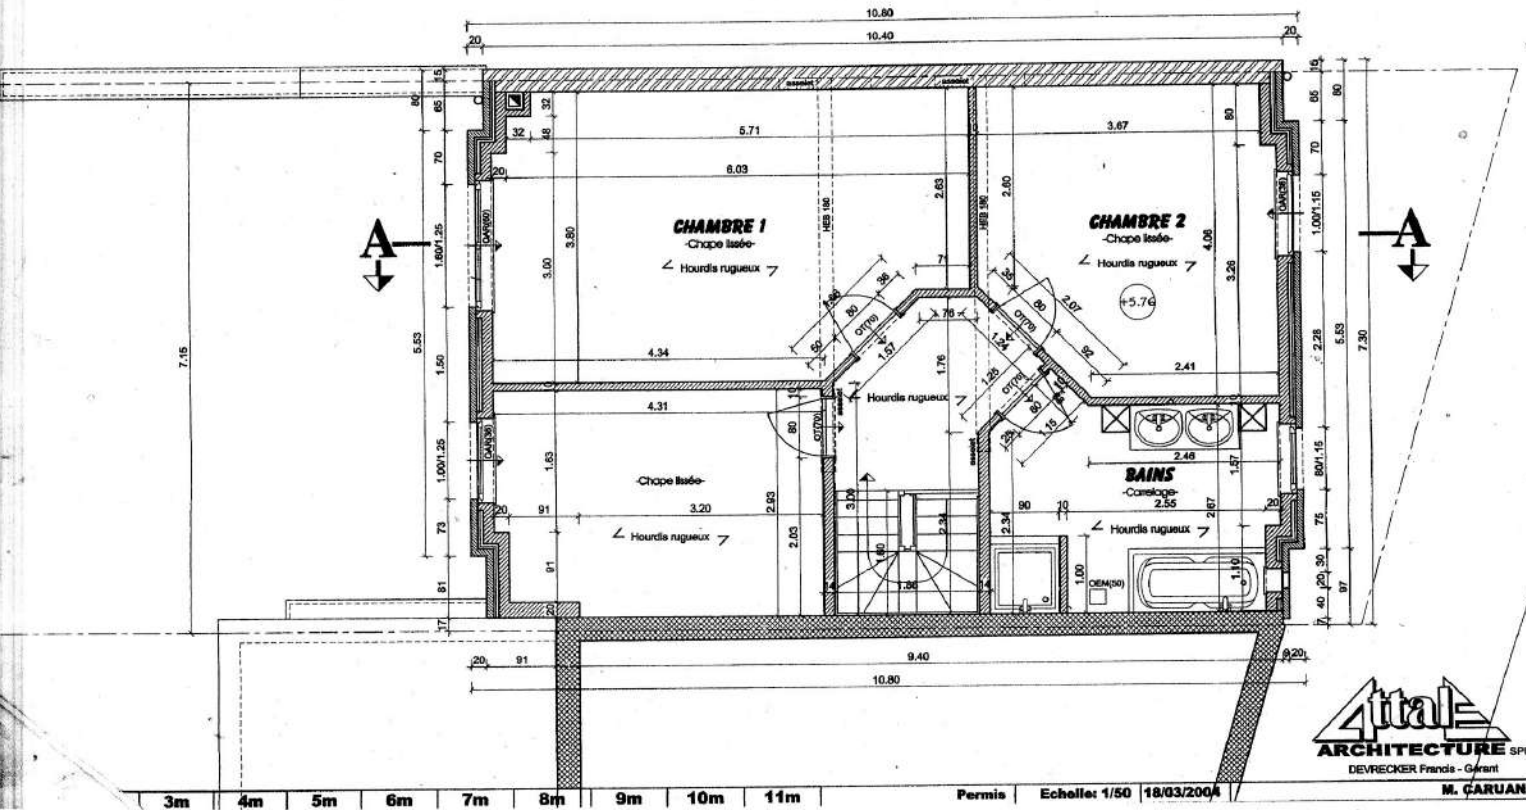

Atal
ARCHITECTURE SPRL
 DEVRECKER Francis - Gérant
M. CARUANA